

# PREMIILE FINALEI OAR PRAHOVA 2001-2012

sectiune: Arhitectura Civila si Industriala

**Titlu Lucrare: CENTRU MULTIFUNCTIONAL DE CONFERINTE D+P+3E cu spatii de parcare si administrative**



Amplasament: str. Avram Iancu, Sinala, Prahova  
Autor: arh. MANEA Nicolae Dan

Colaboratori:


Structuri: Ing. Odobescu Victor  
Instalati: S.C. Hessel Ploiesti  
Beneficiar: S.C. INTERNATIONAL S.A. Sinala  
Arie desfasurata: 3662.27mp.  
An realizare: 2005



PLAN DE SITUATIE

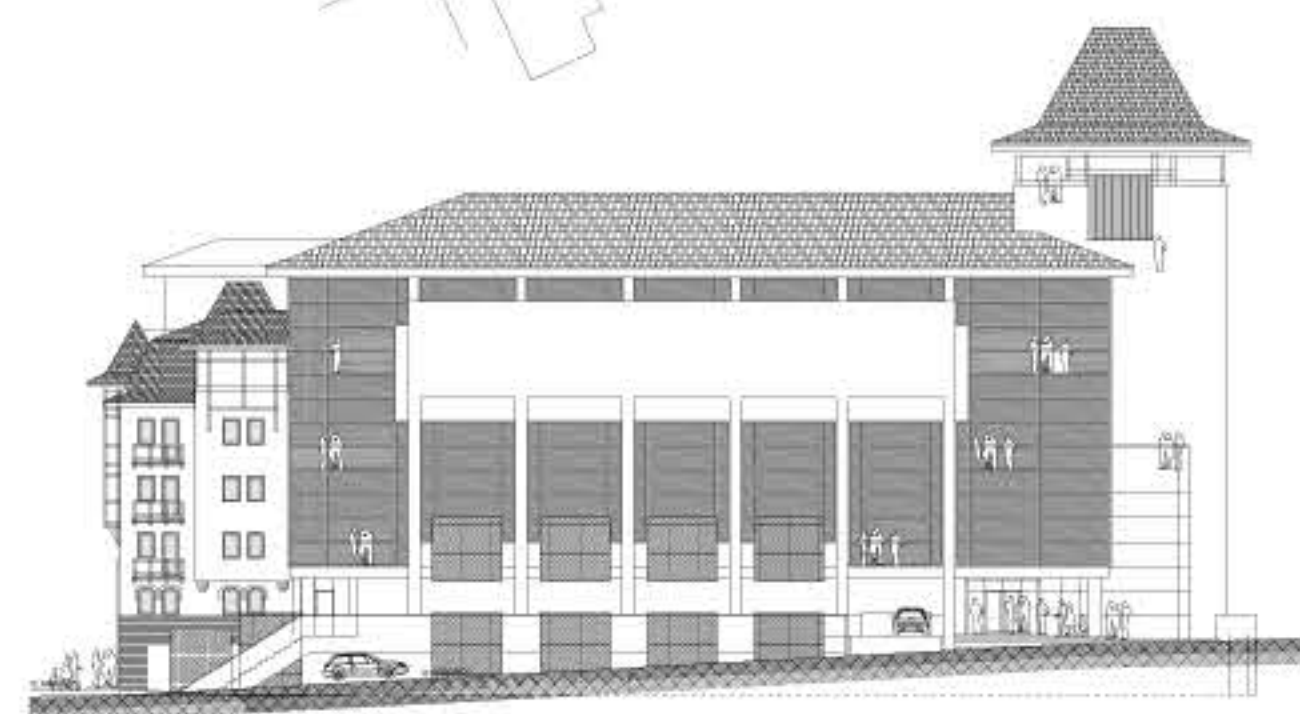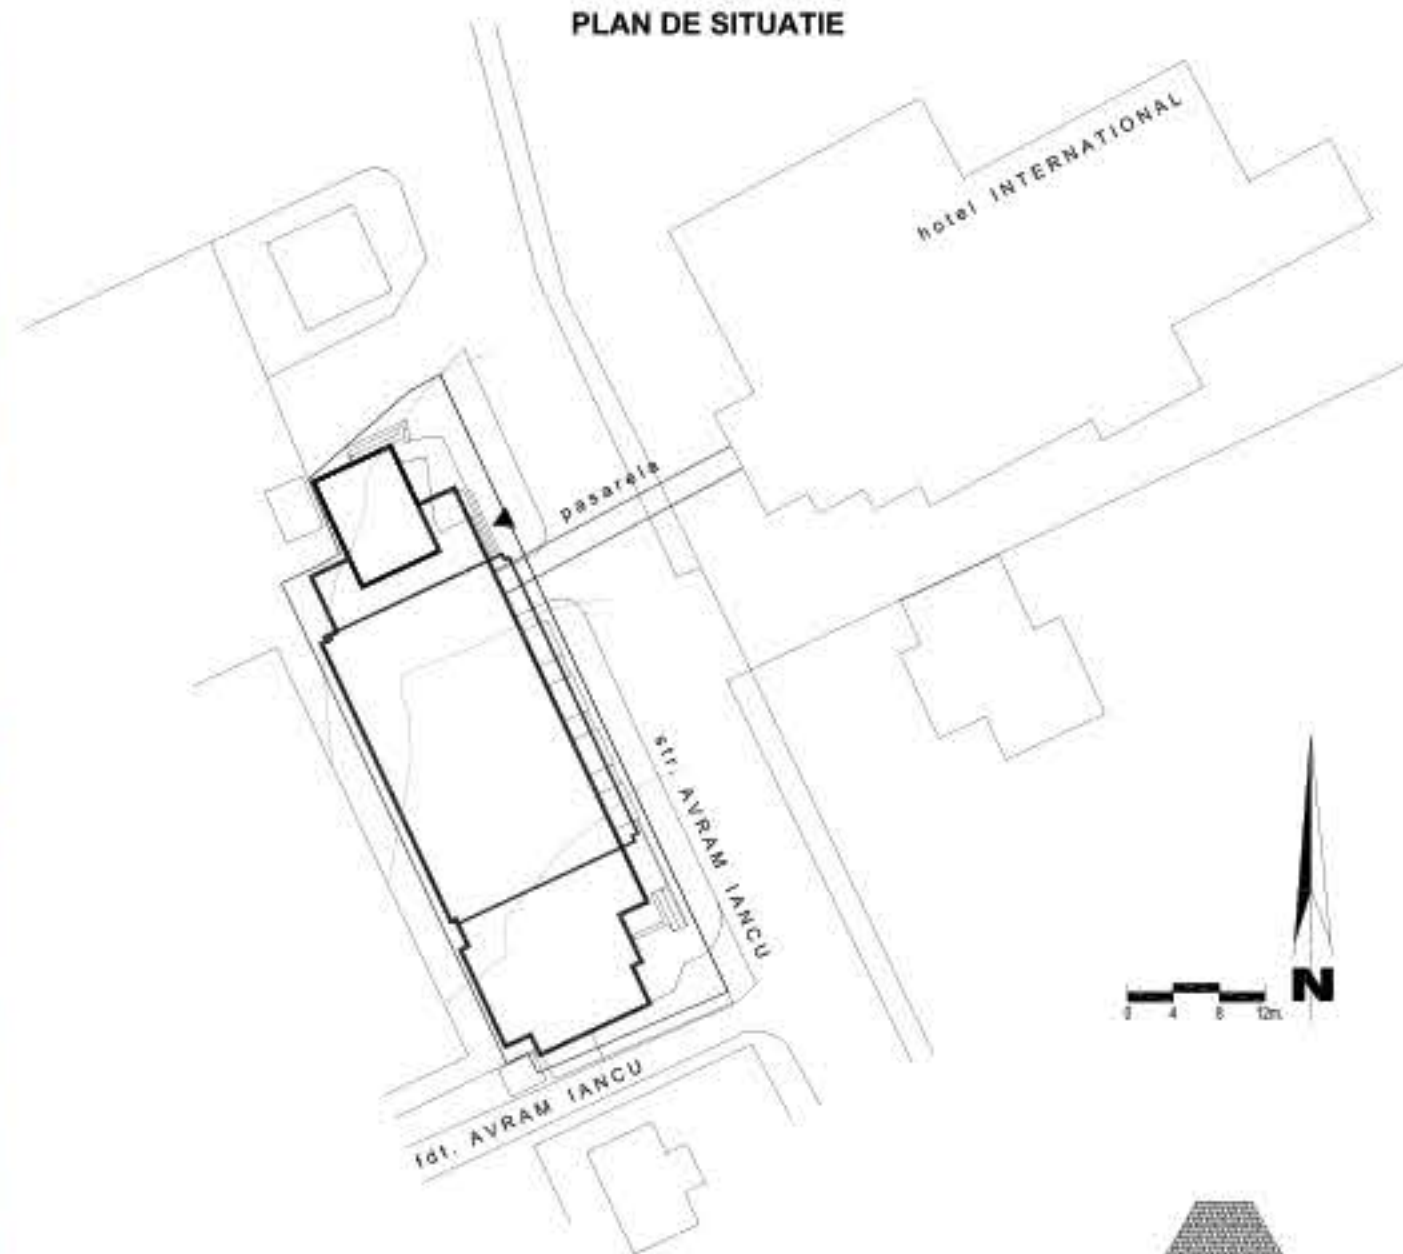


FATADA PRINCIPALA

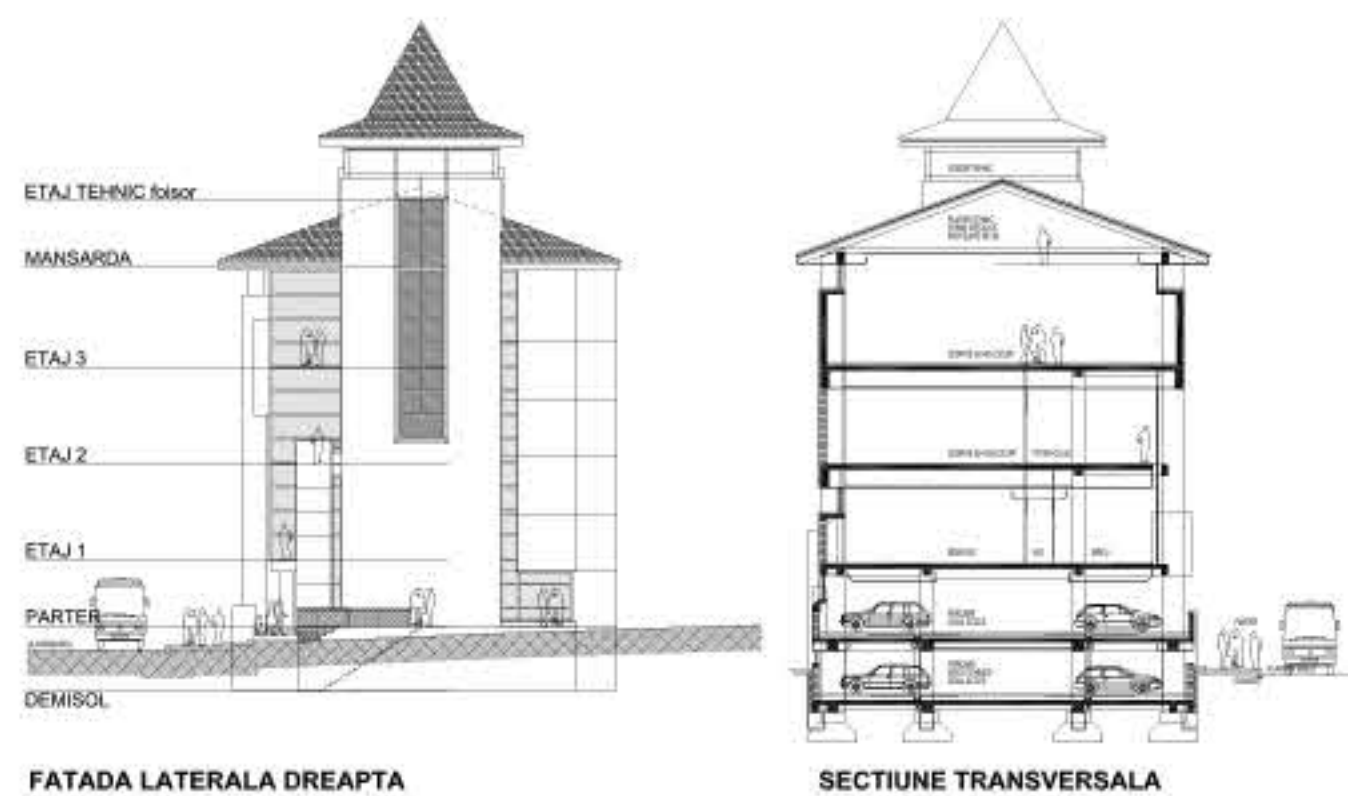


FATADA LATERALA DREAPTA


SECTIUNE TRANSVERSALA

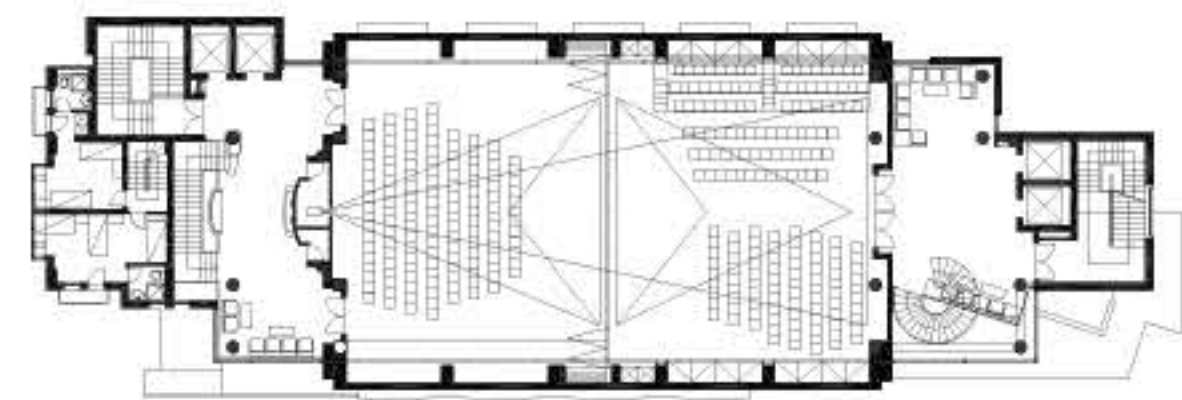

PLAN ETAJ 3

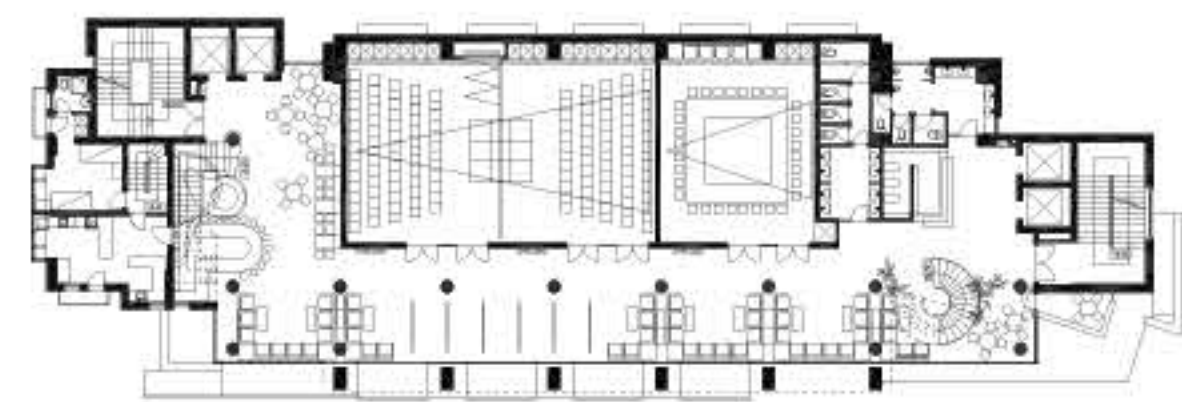

PLAN ETAJ 2

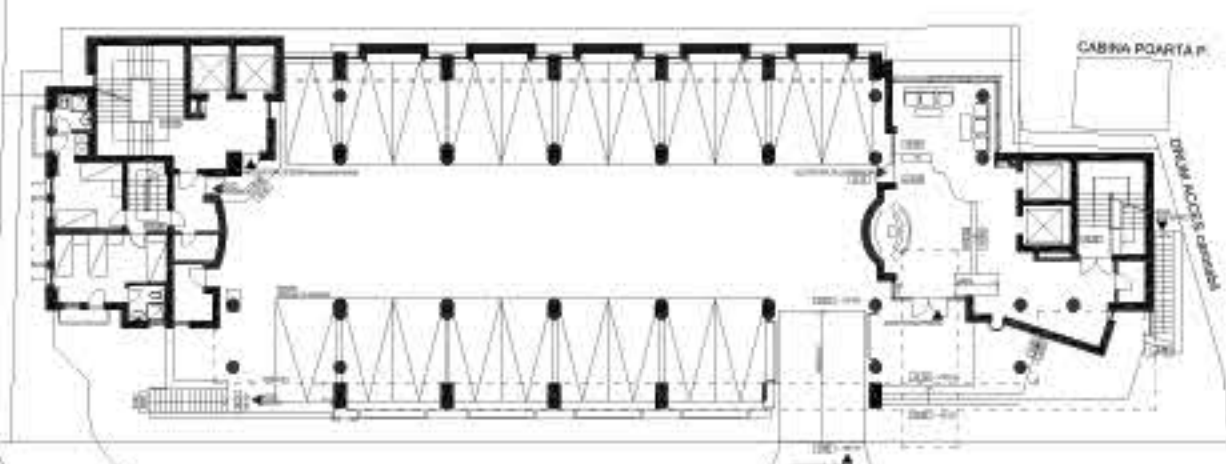

PLAN PARTER